

Use of these drawings & concepts contained therein without the written permission of MOPANUI STUDIOS is prohibited & will subject you to a monetary gain for damages. Receipt of these drawings by email electronic download or printed hard copy is deemed to be your acceptance of these conditions.



Client Name Here
Address Here



YZY Kit Homes New Zealand
Scandinavian Backyard Cabins & Granny Flats



mopānui studios
boutique buildings

1516 Dunedin Northern Motorway, Waiteti, Otago.
Tel: (021) 542 552 - Web: www.mopanuistudios.co.nz
Email: mopanuistudiohomes@yahoo.co.nz

Scale -
Wind Zone - H
Exposure Zone - B


DRAFT PLANS
E/Quake Zone - 1
Snow Load <1kpa

V: 1.0
Altitude + 54m
Printed: 3/08/2024

Page Label
Page Number
Total Pages

1
of
2

© These drawings are the proprietary work product & property of MOPANUI STUDIOS developed for the exclusive use of MOPANUI STUDIOS. Use of these drawings & concepts contained therein without the written permission of MOPANUI STUDIOS is prohibited & will subject you to a monetary claim for damages. Receipt of these drawings by email electronic download or printed hard copy is deemed to be your acceptance of these conditions.

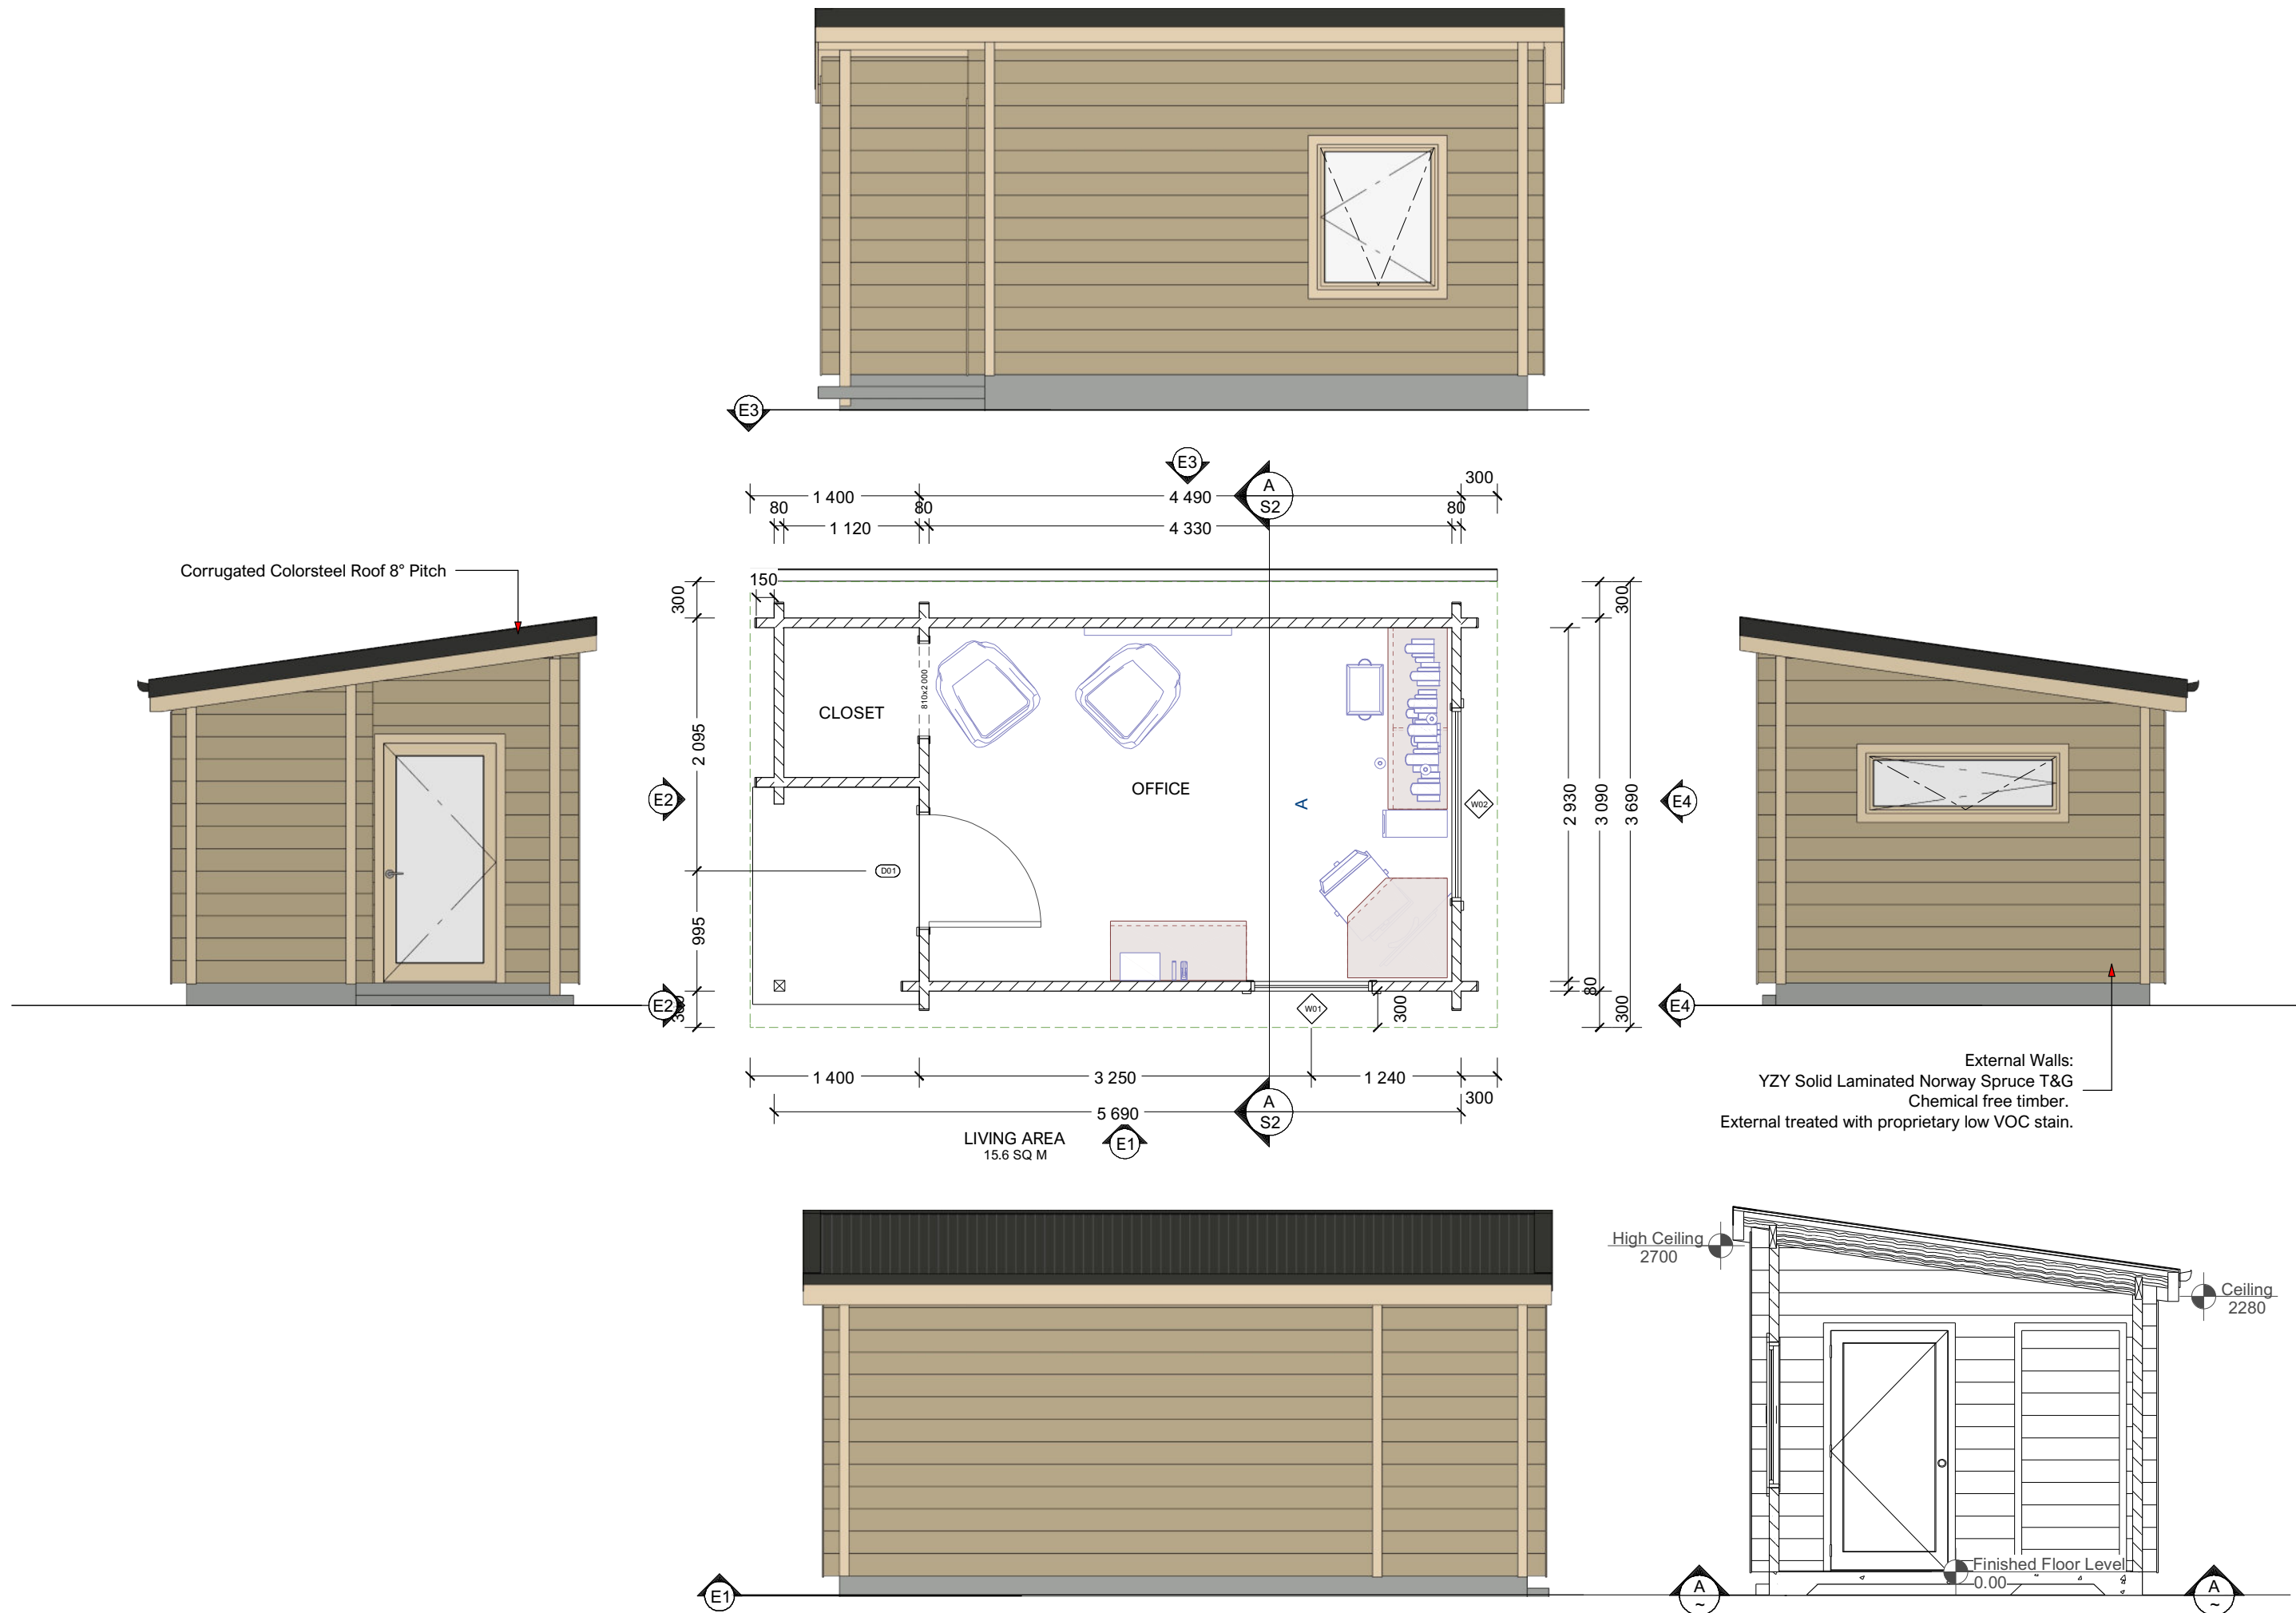

Client Name Here
Address Here

Custom Design
Deluxe Mono Pitch Studio



YZY Kit Homes New Zealand
Scandinavian Backyard Cabins & Granny Flats



1516 Dunedin Northern Motorway, Waitati, Otago.
Tel: (021) 542 552 - Web: www.mopanuistudios.co.nz
Email: mopanuistudiohomes@yahoo.co.nz

Scale - 1:50
Wind Zone - H
Exposure Zone - B

DRAFT PLANS
E/Quake Zone - 1
Snow Load <1kpa

V: 1.0
Altitude + 54m
Printed: 3/08/2024

Page Label
Page Number
Total Pages

S2
2
of
2